


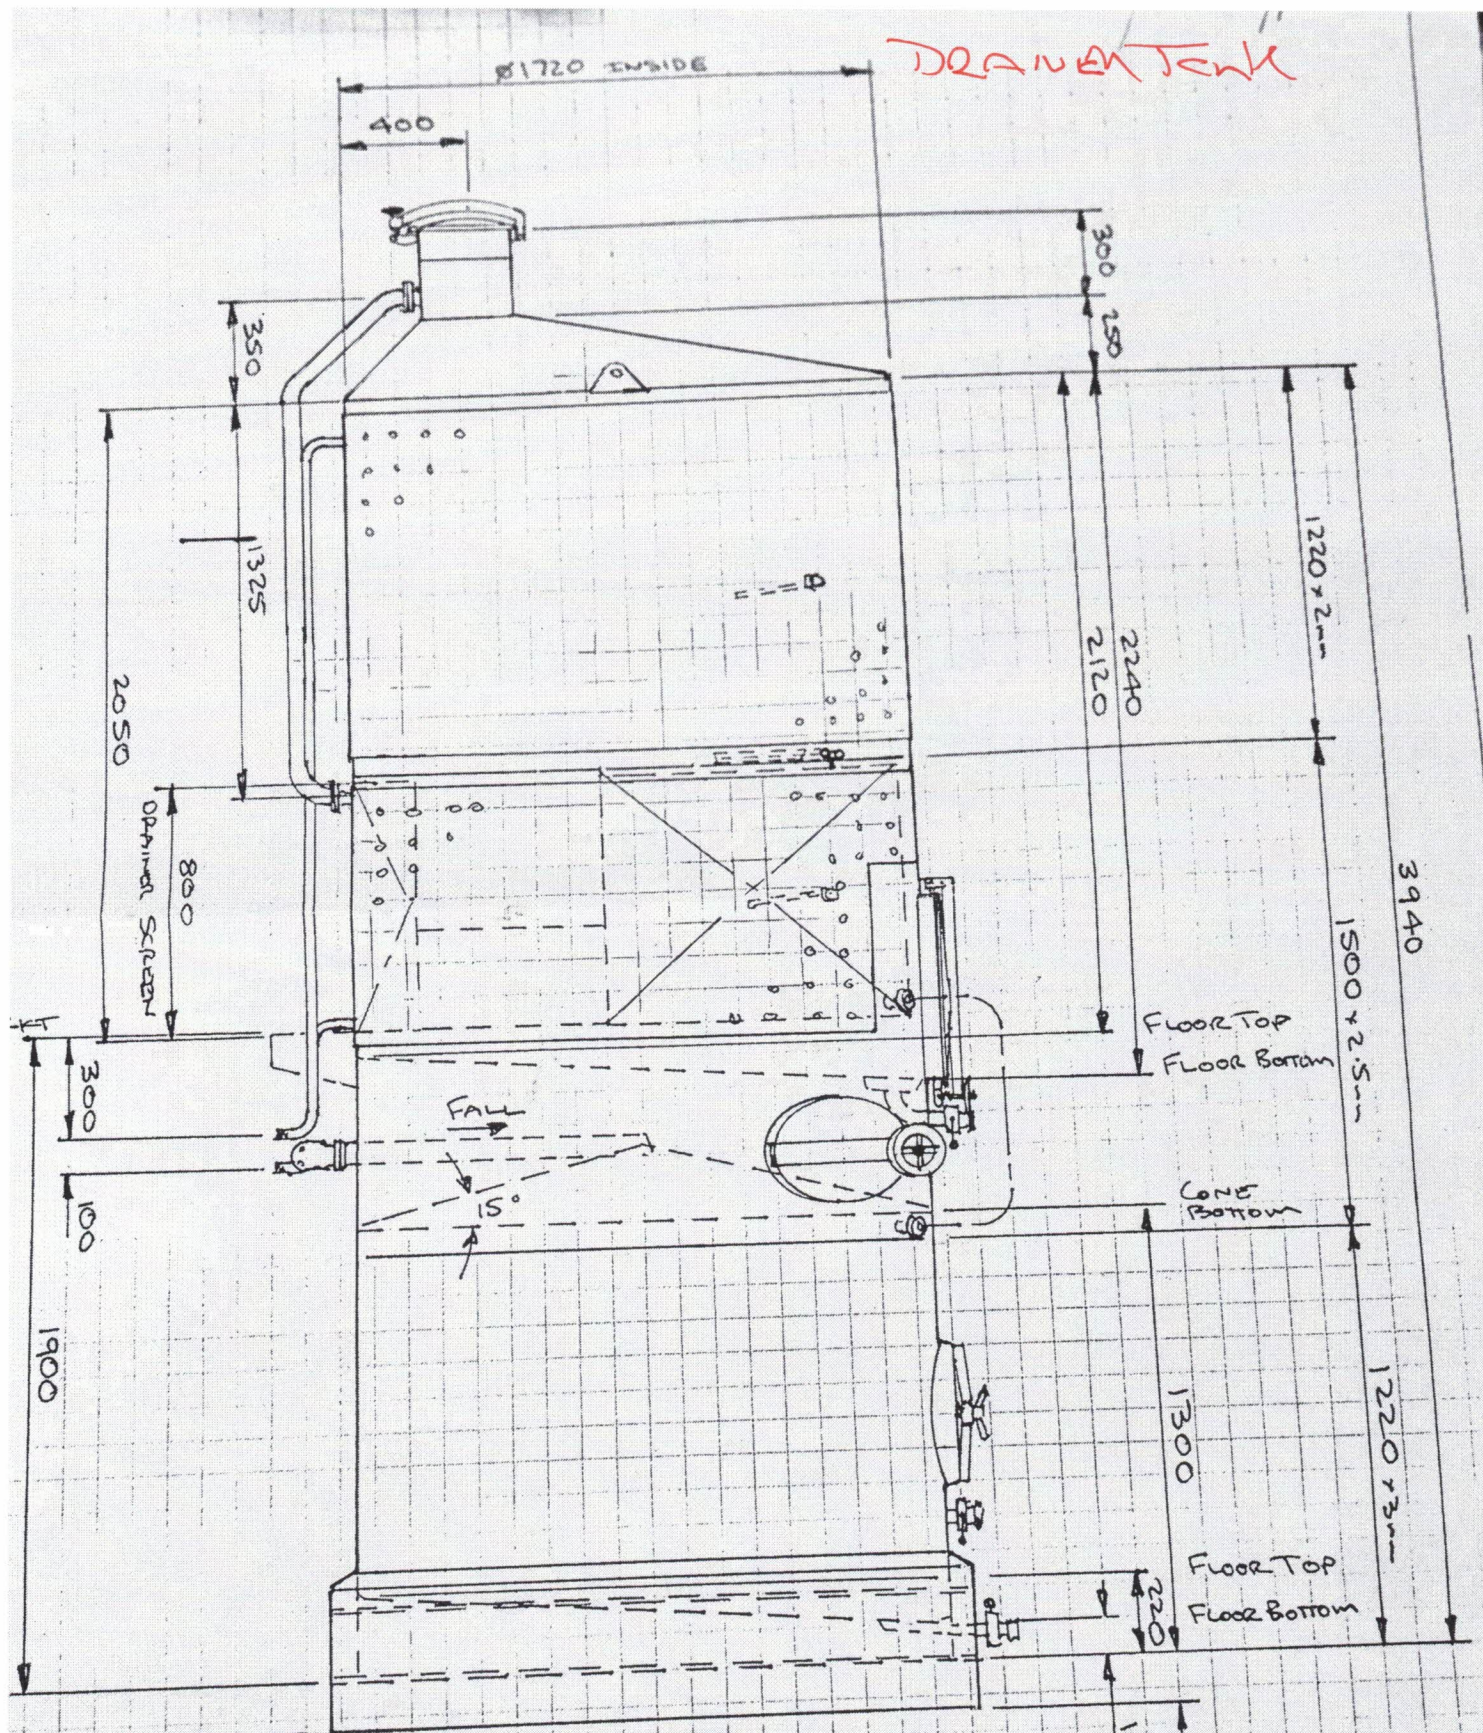

TOP TANK - CONE 2.5m
 - FLOOR 2.5m
 BOTTOM TANK - CONE 2.5m
 - FLOOR 2.5m

THEORETICAL CAPACITY TO TOP OF CONE
 - TOP TANK 5300 L
 - BOTTOM TANK 3215 L

1862 mm

115